



LEGEND

- Hankealueen rajat
- Aita
- Nykyinen tie
- Huoltotie
- Oja
- Portti
- Tekninen alue
- Aurinkopaneelit
- Kaapelireitti
- Allasrakenne
- Saavuttamaton alue
- Luontokohde
- Voimajohtoalue

Maastokartta

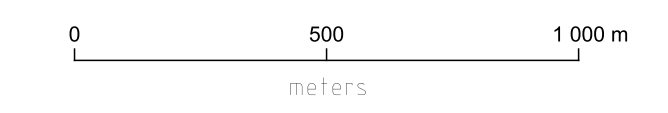

This document is intended only for the addressee. This document may contain privileged, proprietary, or otherwise private information. If you have received it by mistake, please notify the sender immediately and delete the original without producing, distributing or retaining copies thereof.

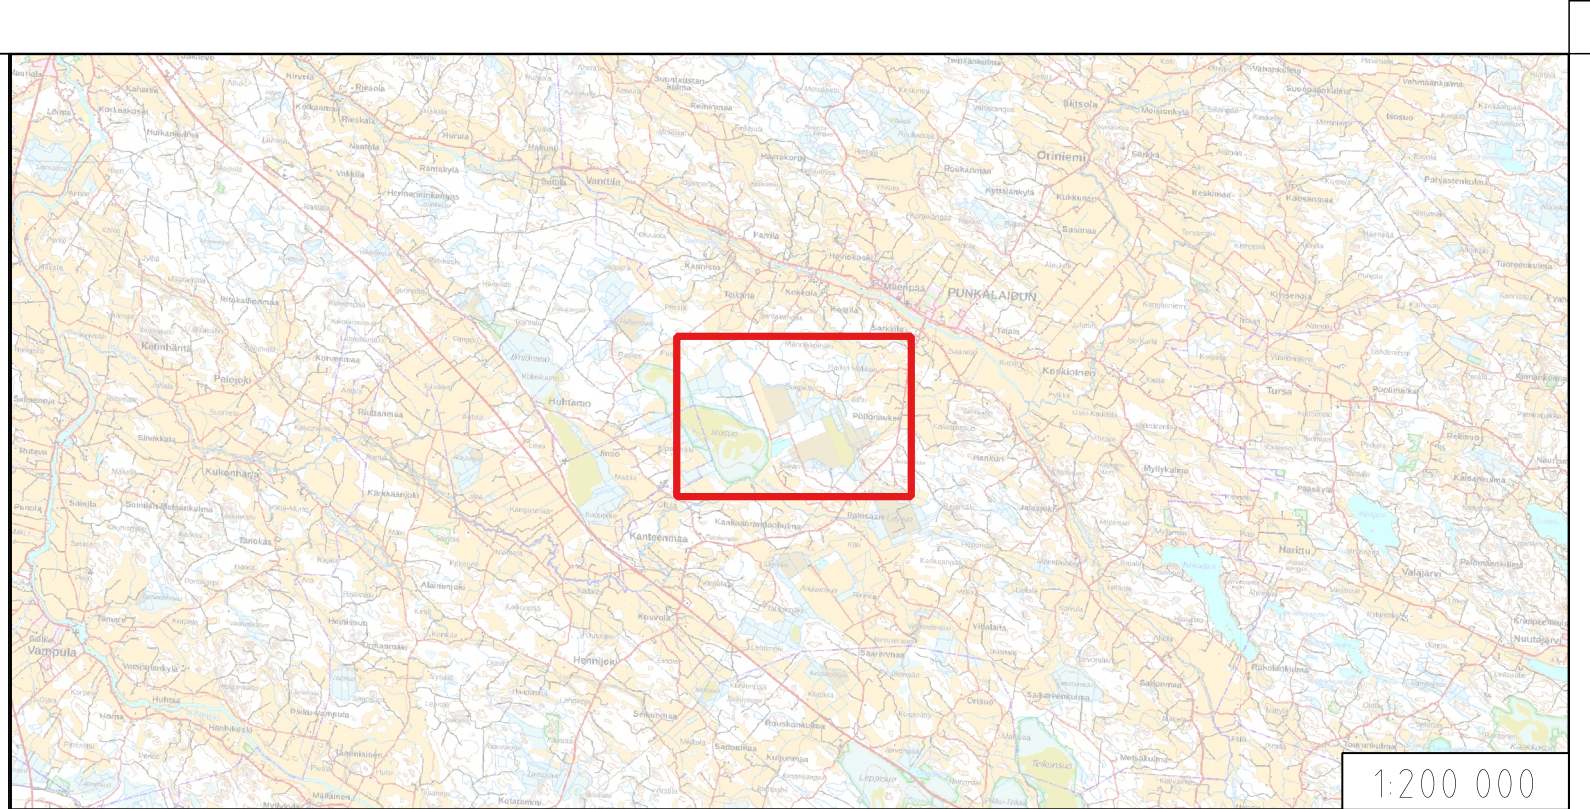

1:200 000

LUONNOS  
SUUNNITTELU TARVERATKAISUUN

Cadastral parcel	-	Approving authority	-
Coordinate system	ETRS89 / TM35FIN(E,N)	Height system	N2000
Construction action	New Construction	Drawing type	-
Project site and address	PUNKA Isosuo Pöytyä FINLAND	Drawing content	Scale ASEMAPIIRROS 1:15 000
<b>forus</b>	Forus Oy, 2704590-3 Eroittajankatu 5, 3. krs, 170-2 00130 HELSINKI	Drawing identifier FI00032-AREAL	
		Author Matti Jaskari	Date 08.05.2024